
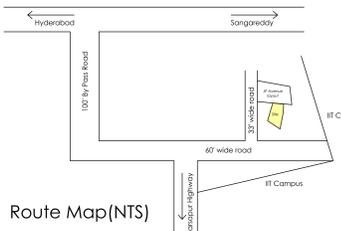
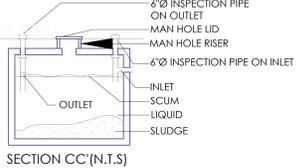
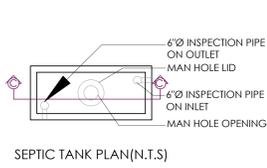





PLAN SHOWING THE PROPOSED RESIDENTIAL DRAFT LAYOUT IN SY NOS. 521AIA SITUATED MANDIPALLEE VILLAGE, KANDI MANDAL, SANGA REDDY DISTRICT, TELANGANA STATE.

BELONGING TO :-  
SUNIL JAIN & PRIYATHAM BABU DONTHA

DATE : 06-04-2021	SHEET NO. : 01/01	
<b>AREA STATEMENT HMDA</b>		
<b>PROJECT DETAIL :</b>		
Authority : HMDA	Plot Use : Residential	
File Number : 033894SKPILTAJHMDA/10022020	Plot SubUse : Residential Bldg	
Application Type : General Proposal	PlotNearbyReligiousStructure : NA	
Project Type : Open Layout	Land Use Zone : Peri-Urban use zone	
Nature of Development : New	Land SubUse Zone : NA	
Location : Extended area of Erstwhile HUDA (HMDA)	Abutting Road Width : 9.14	
SubLocation : New Areas / Approved Layout Areas	Survey No. : 521Aa	
Village Name : Mandipalle	North : ROAD WIDTH - 12	
Mandal : Kandi	South : VACANT LAND	
	East : VACANT LAND	
	West : ROAD WIDTH - 12	
<b>AREA DETAILS :</b>		
AREA OF PLOT (Minimum)	(A)	SQ. MT.
NET AREA OF PLOT	(A-Deductions)	9407.61
Amenity Area		
Total		0.00
BALANCE AREA OF PLOT	(A-Deductions)	9407.61
Accessory Use Area		9.00
Vacant Plot Area		9398.61
<b>LAND USE ANALYSIS</b>		
Plotted Area		5266.84
Road Area		3021.27
Organized open space/park Area/Utility Area		882.60
Social Infrastructure Area		236.93
<b>BUILT UP AREA CHECK</b>		
MORTGAGE AREA IN Plot Nos. 34, 35, 36, 37, 38 & 39 (Total 6 plots)		852.21
ADDITIONAL MORTGAGE AREA		0.00
ARCH / ENGG / SUPERVISOR (Regd)		Owner
DEVELOPMENT AUTHORITY		LOCAL BODY
<b>COLOR INDEX</b>		
Plot Boundary		Black
Abutting Road		Green
Proposed Construction		Red
Common Plot		Yellow

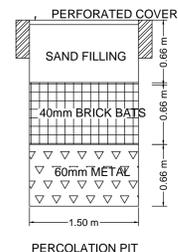

site location plan with survey Nos. (NTS)

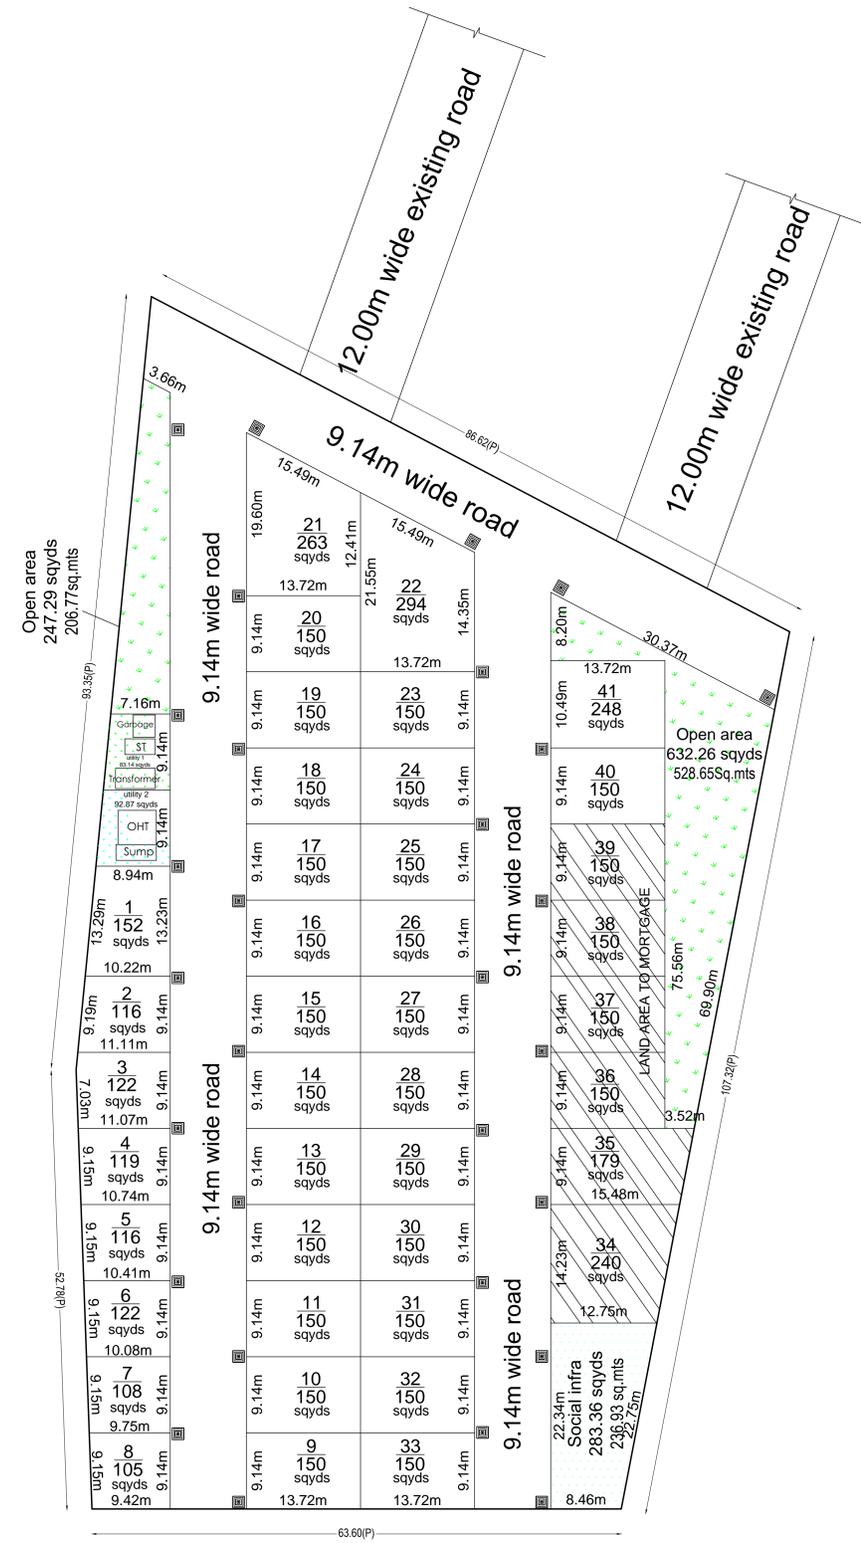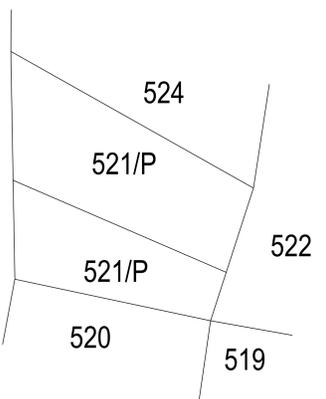

DRAFT LAYOUT (SCALE 1:300)

OWNER'S SIGNATURE ARCHITECT SIGNATURE

1.

2.