

GARDEN CITY

DTCP Final Approved Layout
TLP No. 68/2016/H



In association with



Sustainable future... We deliver

Flat No. 101, Plot No. C-61, D.No. 8-3-222/4,
Mahitha Enclave, Madhura Nagar, Hydeabad - 500 038
Web : www.prakashgroup.net

C. NO. 12221/2013/H
REF No.(1) Lr.No.NIL, DT.23-07-2013, OF P.S. KAMMADANAM G.P.
(2) Lr.No.54/2014/DTCP/MBNR, DT.15-09-2015, OF DTCP, MAHABUBNAGAR, DISTRICT
CONFIRMED T.L.P. No. 68 / 2016 / H

N


CAUTION - THIS LAYOUT IS LEGALLY VALID ONLY ON ITS RELEASE/APPROVAL A P P R ACT 1994 AND UNDER RULE (3) OF F O M No. 67 PR & RD D.25-02-2002 ON FULLFILLMENT OF ALL LAYOUT CONDITIONS. ANY TRANSACTIONS PRIOR TO THE ABOVE IS ILLEGAL.

KAMMADANAM G.P.
EXTRACT OF VILLAGE MAP
SCALE: NOT TO SCALE
SITE UNDER REFERENCE

REFERENCE

LAYOUT BOUNDARY	
EXISTING ROADS	
PROPOSED ROADS	
LAYOUT AREA	Ac 31.95 Cents
SITE RESERVED FOR PUBLIC PURPOSE (10.00%)	Ac 3.195 Cents
ROADS AREA (27.82%)	Ac 8.89 Cents
TOTAL NO. OF PLOTS	339

EXISTING 80' WIDE B.T. ROAD

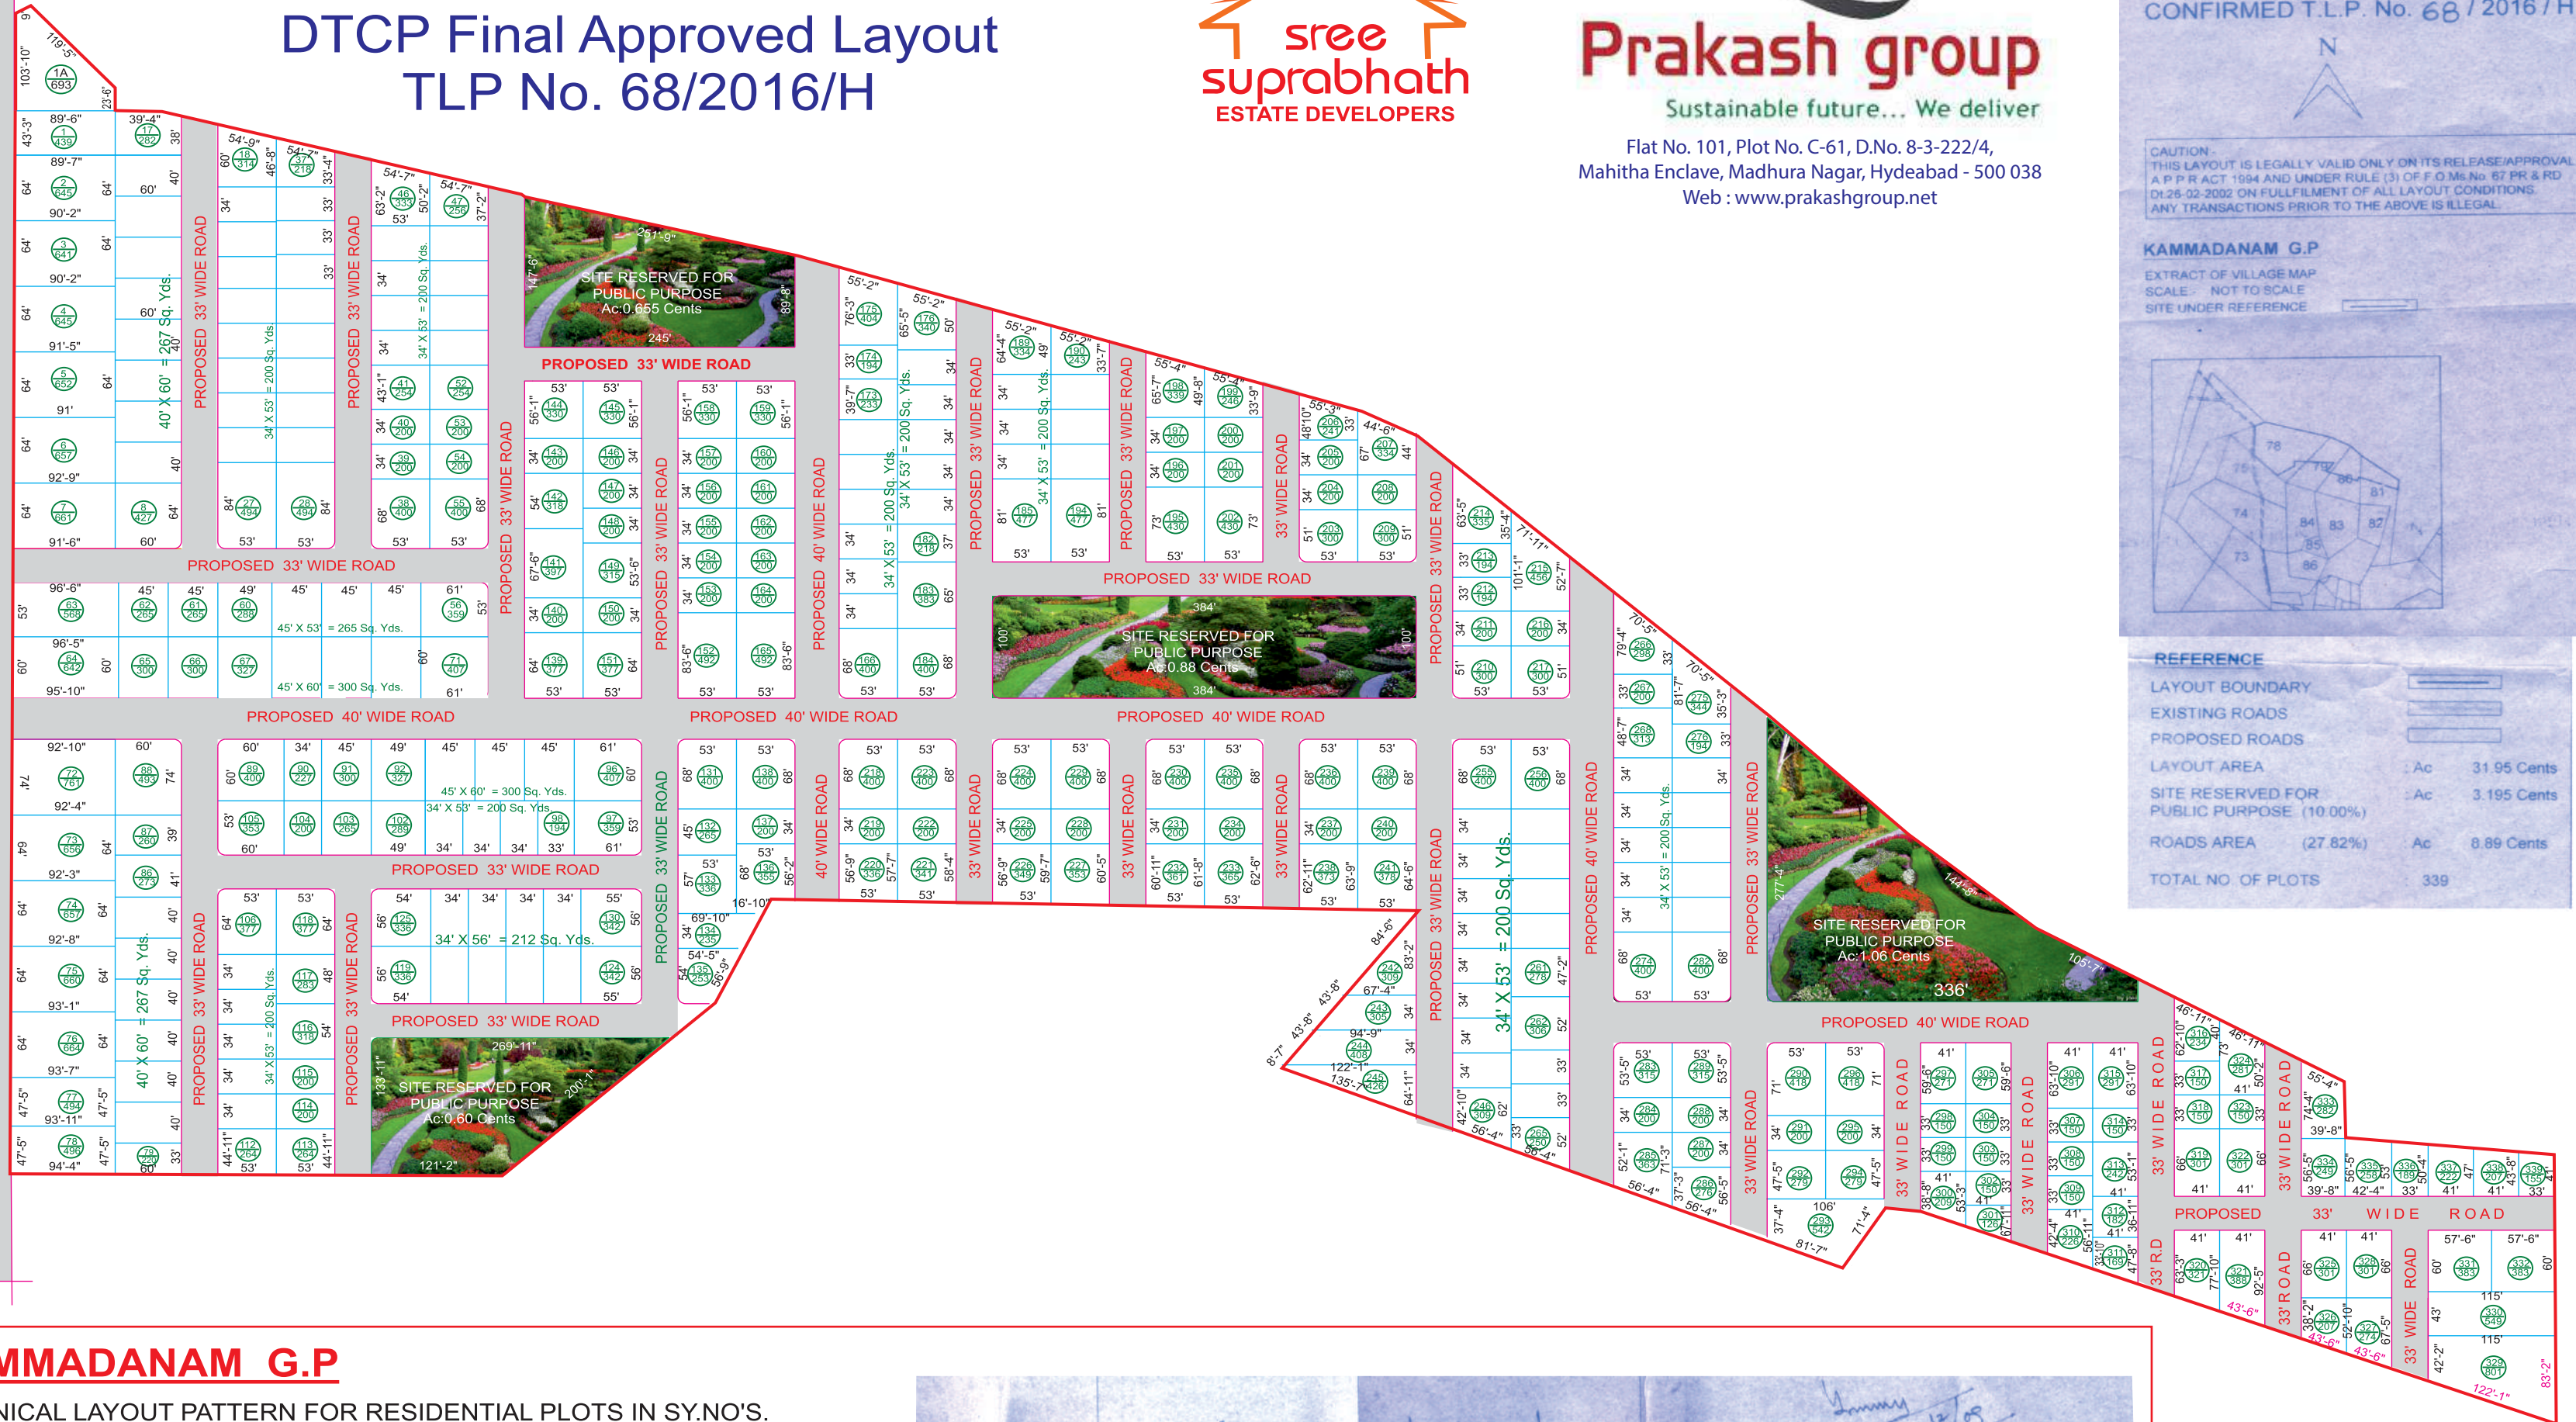

KAMMADANAM G.P

TECHNICAL LAYOUT PATTERN FOR RESIDENTIAL PLOTS IN SY.NO'S. 78/P,79/P,80/P & 81/P OF KAMMADANAM VILLAGE & G.P., FAROOQNAGAR MANDAL, MAHABUBNAGAR DIST.

SCALE :- 100 FEET TO AN INCH

SURVEYOR

T.P.A.

DEPUTY DIRECTOR (i/c)

8/9/16

B Arch. MUR.P. A.I.A. A.I.T.P. 12/05

DIRECTOR OF TOWN AND COUNTRY PLANNING
GOVT. OF TELANGANA, HYDERABAD